


Disclaimer: All measurements (site areas etc) to be checked on site for accuracy before any work commences and any discrepancies shall be reported to the Clients representative.

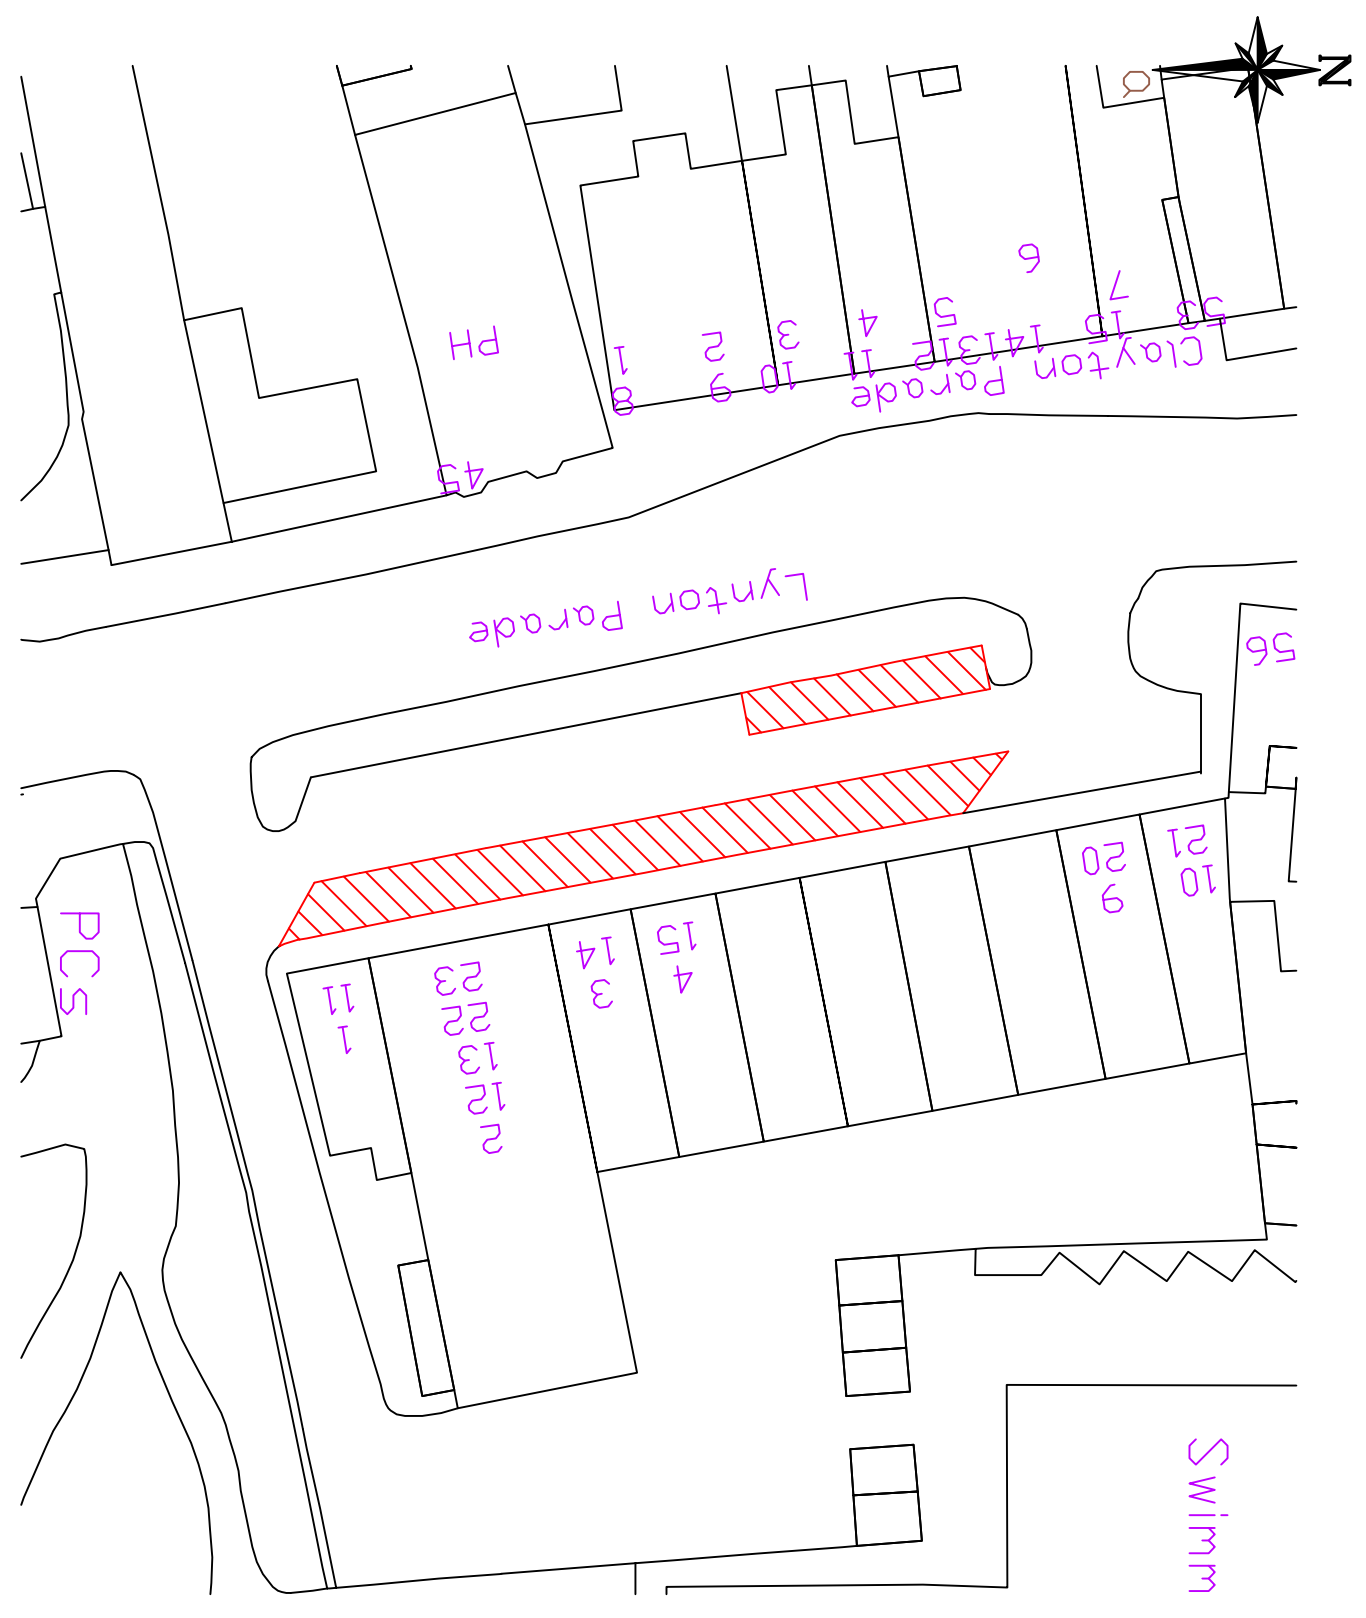

Rev	Date	Detail	Made	Chkd	App'd

Project:
Lynton Parade, Cheshunt -
Proposed Pay and Display Bays

Title:
Location plan

Design By: S Elms
Checked By: E Robova
Date: 13-3-2019
Scale: 1:500 @ A4


BOROUGH OF BROXBOURNE

Property Services
Borough Offices
Bishops College
Churchgate
Cheshunt
Herts EN8 9XB
TELEPHONE: 01992 785555

Info	Planning	BC	Contract	As Built
	✓			

No.	Rev.